

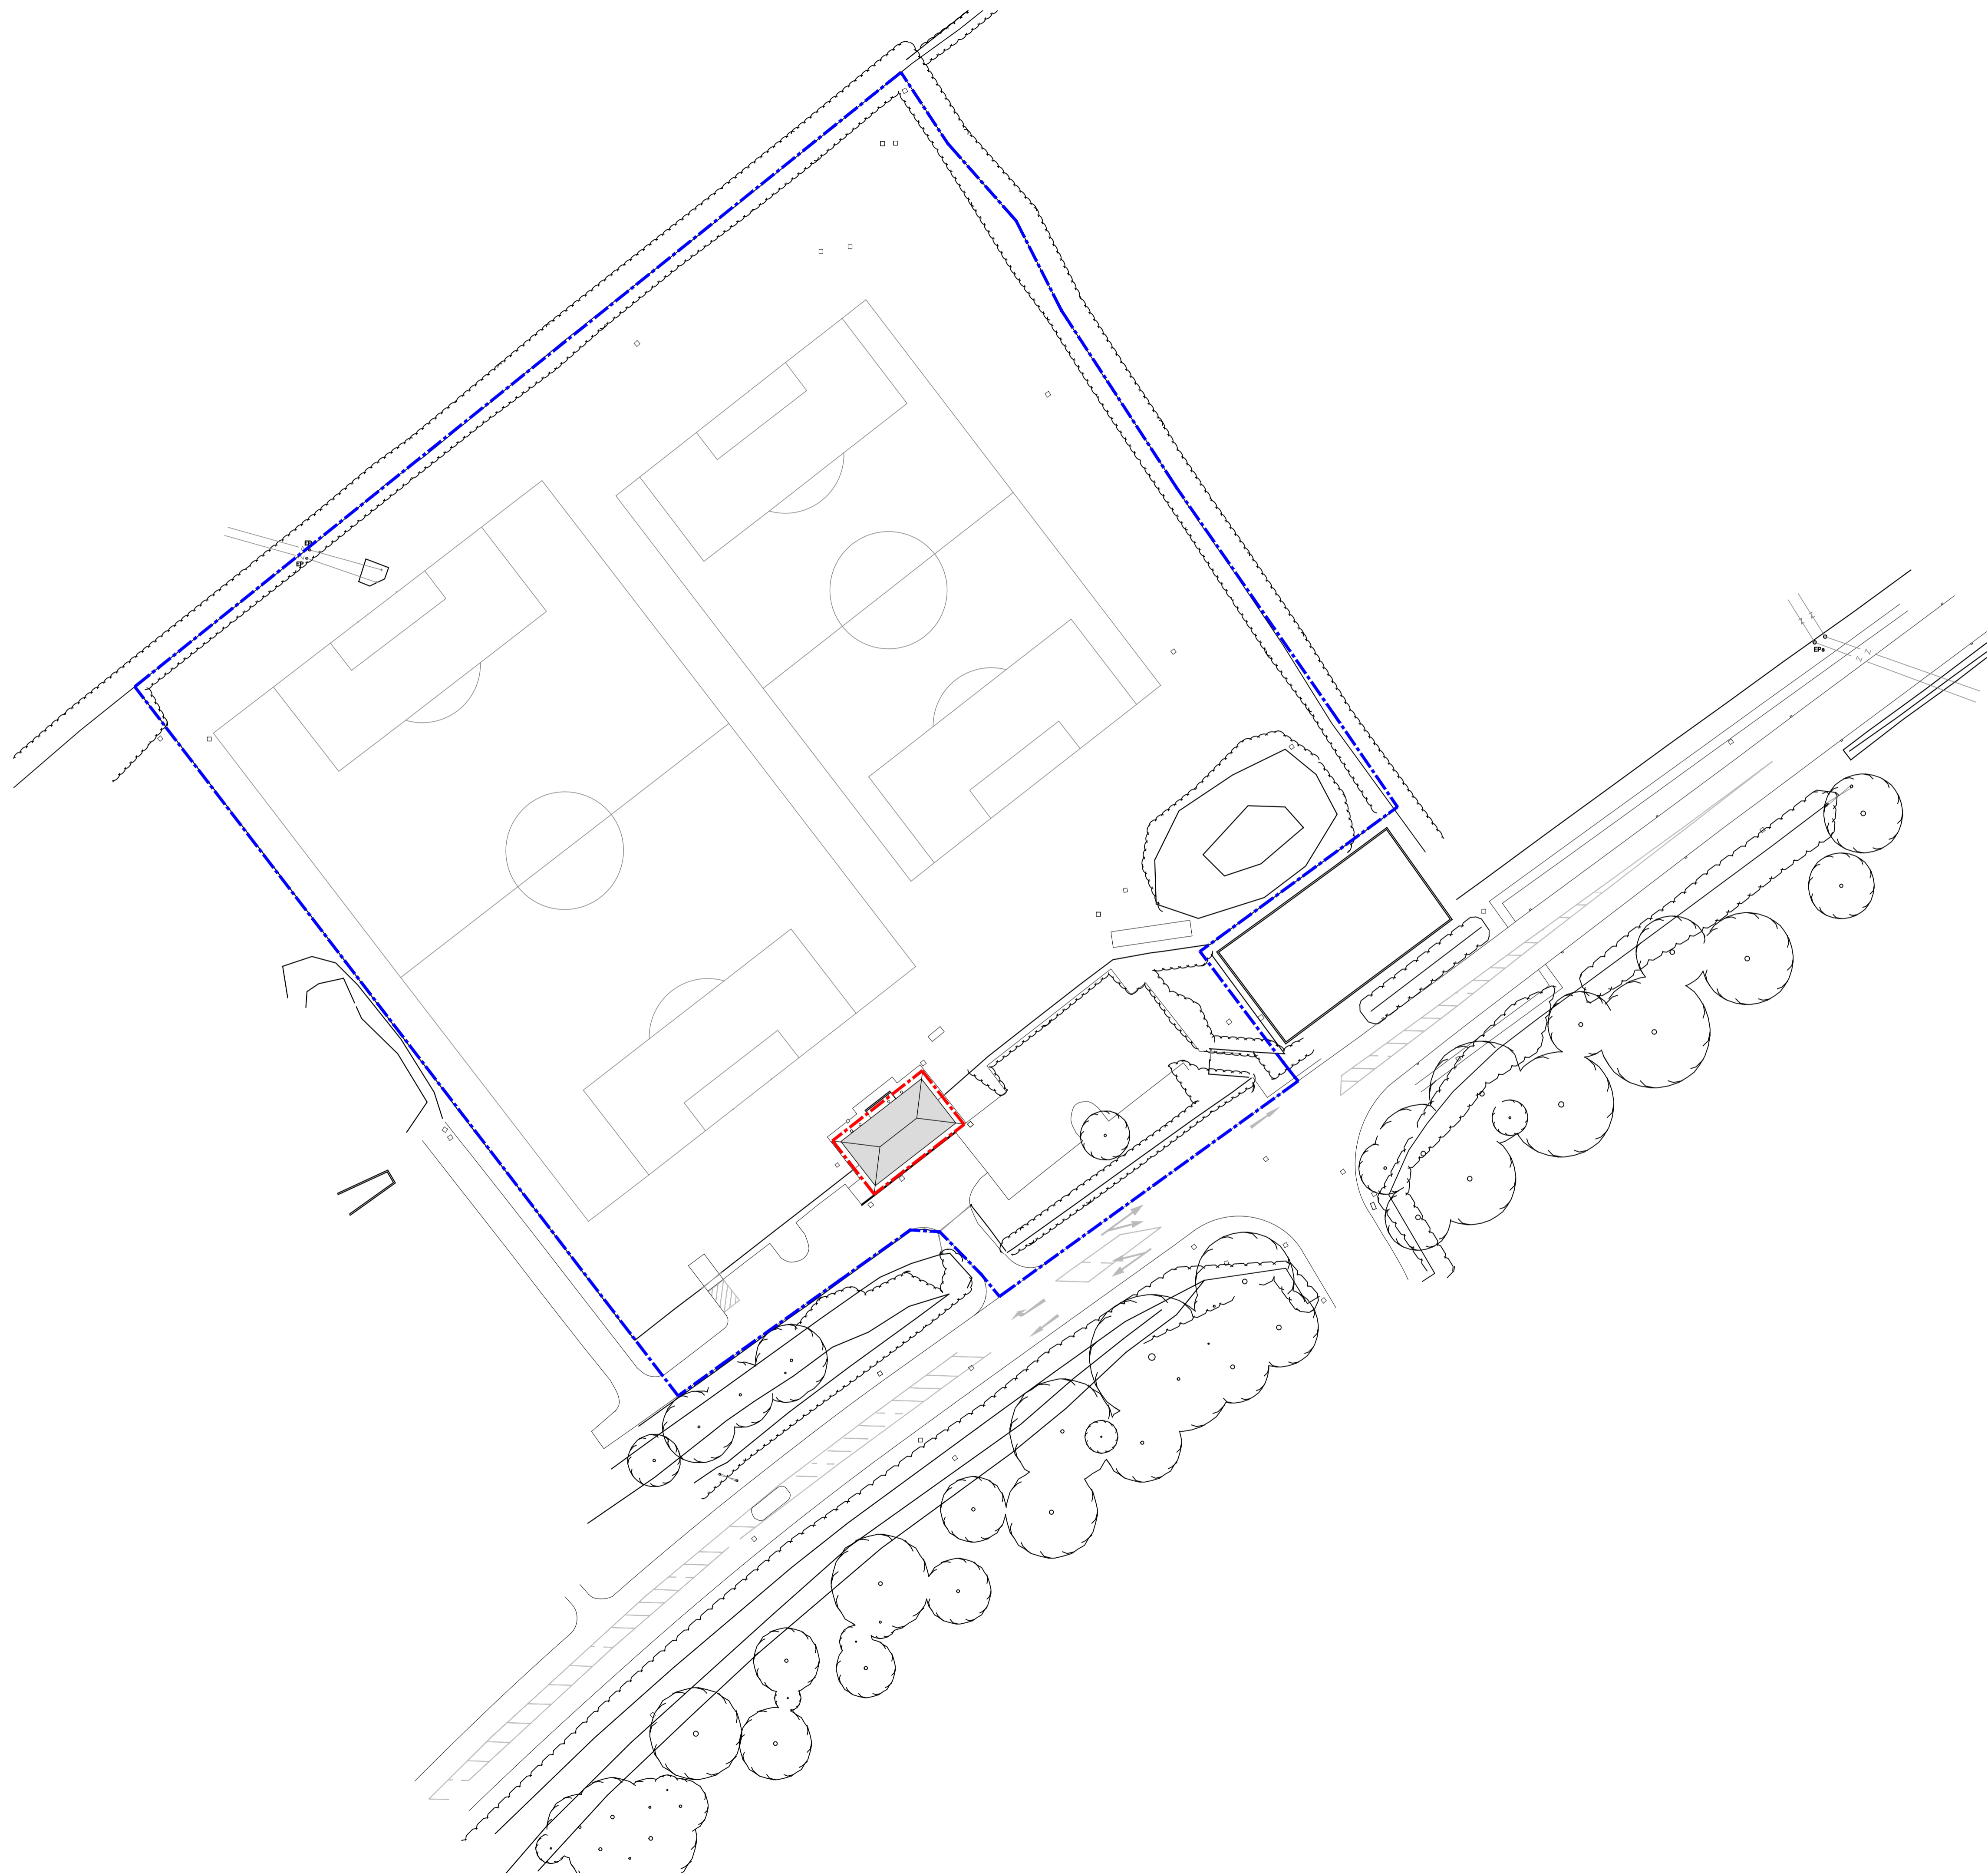


- Contractors must check all dimensions on site. Only figured dimensions are to be worked from. Discrepancies must be reported to the Architect or Engineer before proceeding. © This drawing is copyright
- Reproduced from OS Sitemap © by permission of Ordnance Survey® on behalf of The Controller of Her Majesty's Stationery Office. © Crown copyright 2008. All rights reserved. Licence number 100007126.

 

Revision	Description	Drawn	Checked	Date					
Preliminary	<input type="checkbox"/>	Information	<input checked="" type="checkbox"/>	Tender	<input type="checkbox"/>	Construction	<input type="checkbox"/>	As Built	<input type="checkbox"/>

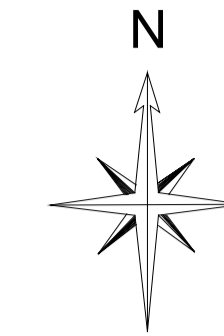

Title **PITSTONE SPORTS PAVILION  
LEIGHTON BUZZARD**

Details **EXISTING SITE PLAN**

15-17 Goldington Road  
Bedford  
MK40 3NH  
United Kingdom  
T. +44 (0)1234 268862  
F. +44 (0)1234 353034  
mail@woodshardwick.com  
www.woodshardwick.com

Scale **1:500@A1** Date **JULY 2018** Drawn **MA** Chk **LPH**

**17944 - PL02**