




- Contractors must check all dimensions on site. Only figured dimensions are to be worked from. Discrepancies must be reported to the Architect or Engineer before proceeding. © This drawing is copyright
- Reproduced from OS Sitemap © by permission of Ordnance Survey® on behalf of The Controller of Her Majesty's Stationery Office. © Crown copyright 2008. All rights reserved. Licence number 100007126.

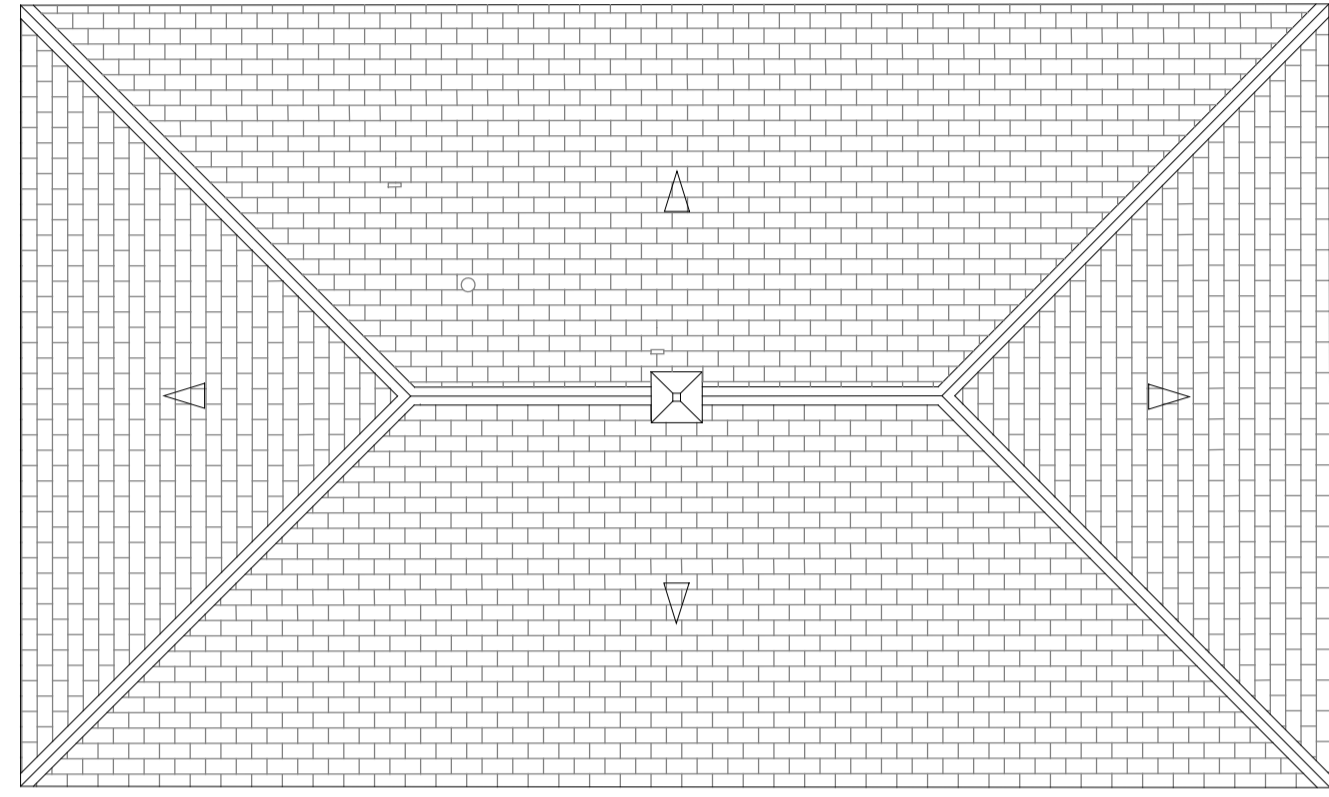

**Existing Roof Plan**  
SCALE 1:100

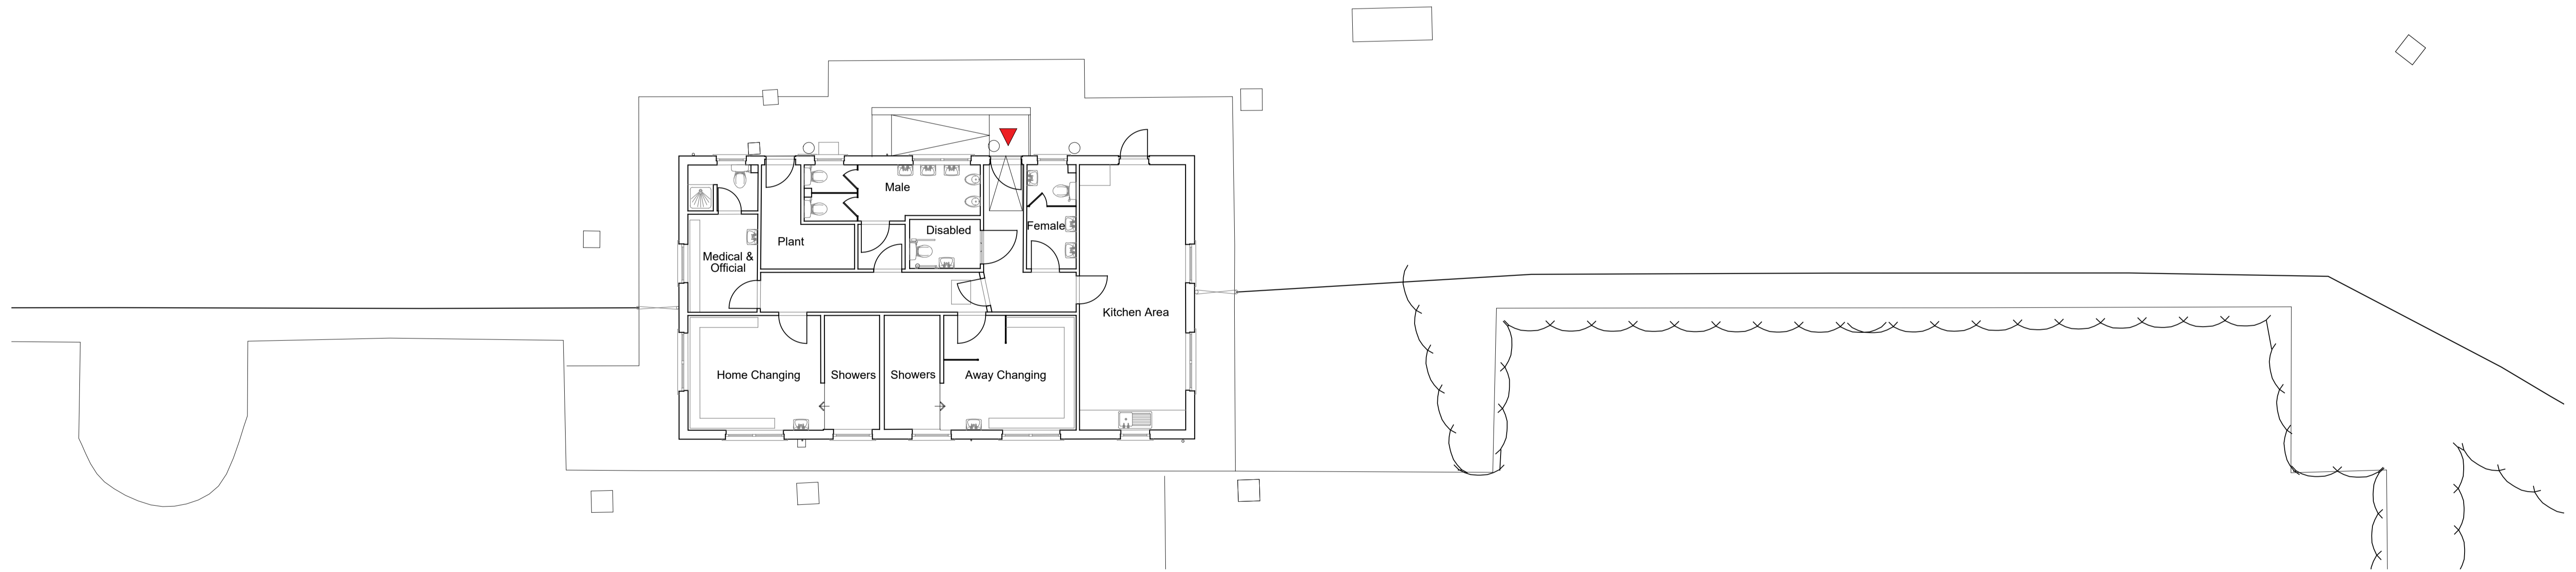

**Existing Ground Floor Plan**  
SCALE 1:100

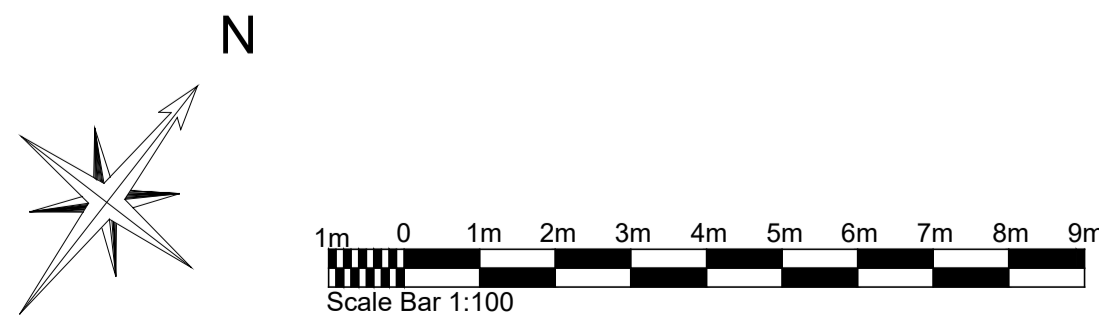

Revision	Description	Drawn	Checked	Date	
	Preliminary <input type="checkbox"/>	Information <input checked="" type="checkbox"/>	Tender <input type="checkbox"/>	Construction <input type="checkbox"/>	As Built <input type="checkbox"/>



Title **PITSTONE SPORTS PAVILION LEIGHTON BUZZARD**  
 Details **EXISTING PLANS GROUND FLOOR & ROOF**  
 Scale **1:100 @ A1** Date **JULY 2018** Drawn **MA** Chk **LPH**

15-17 Goldington Road  
 Bedford MK43 3NH  
 United Kingdom  
 T. +44 (0)1234 26862  
 F. +44 (0)1234 353034  
 mail@woodshardwick.com  
 www.woodshardwick.com