

EXISTING SITE PLAN
Scale 1:500


NOTES

- Contractors must check all dimensions on site. Only figured dimensions are to be worked from. Discrepancies must be reported to the Architect or Engineer before proceeding. © This drawing is copyright.
- Reproduced from OS Sitemap © by permission of Ordnance Survey on behalf of The Controller of Her Majesty's Stationery Office. © Crown copyright 2008. All rights reserved. Licence number 100007126.

GENERAL NOTES

- All dimensions and levels are subject to a thorough and accurate on site check by the contractor prior to the commencement of any works.
- All sizes of structural components are to be verified by a structural engineer.
- Please note electrical contractors must be members of the national inspection council for electrical installation & contracting (NICEIC) & the electrical contractors association.
- All works are to comply with the latest revision of the British standards.
- This drawing is to be read in conjunction with all other drawings and details issued for the project.
- Owing to the nature of the works all site dimensions and levels etc. are to be thoroughly checked by the contractor ensuring that the specific scope of work to which the tender relates is fully understood and defined.
- Refer to services engineers drawings and details for all services information.
- On site layout is subject to verification following receipt of the latest survey.

CONSTRUCTION ISSUE

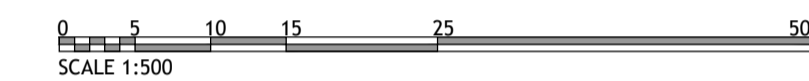

C	Construction Issue	TL	LH	05.05.20	
B	TENDER ISSUE	CSW	LH	12.12.19	
A	TENDER ISSUE	MA	LH	25.11.2019	
REV	DESCRIPTION	DRN	CHD	DATE	
<input type="checkbox"/>	PRELIMINARY	<input type="checkbox"/>	INFORMATION	<input type="checkbox"/>	TENDER
<input checked="" type="checkbox"/>	CONSTRUCTION	<input type="checkbox"/>	AS BUILT		

SCALE 1:500 @ A1 DATE NOV 2019

DRAWN MA CHK LH

DRAWING NO. 17944 - 041 REV C

TITLE
**PITSTONE SPORTS PAVILION
LEIGHTON BUZZARD**

DETAILS
PROPSOED SITE PLAN

Woods Hardwick
Architecture | Engineering | Planning | Surveying

BEDFORD : HEAD OFFICE
15-17 Goldington Road
Bedford MK40 3NH
T: +44 (0) 1234 268862

BIRMINGHAM
Fort Dunlop, Fort Parkway
Birmingham B24 9FE
T: +44 (0) 121 6297784

ONLINE: mail@woodshardwick.com | woodshardwick.com

PLEASE CONSIDER THE ENVIRONMENT BEFORE PRINTING THIS DRAWING