



NOTES


- The diverted paths will be 2m wide with appropriate fencing and surfacing to provide a safe alternative route for the public while construction is taking place.

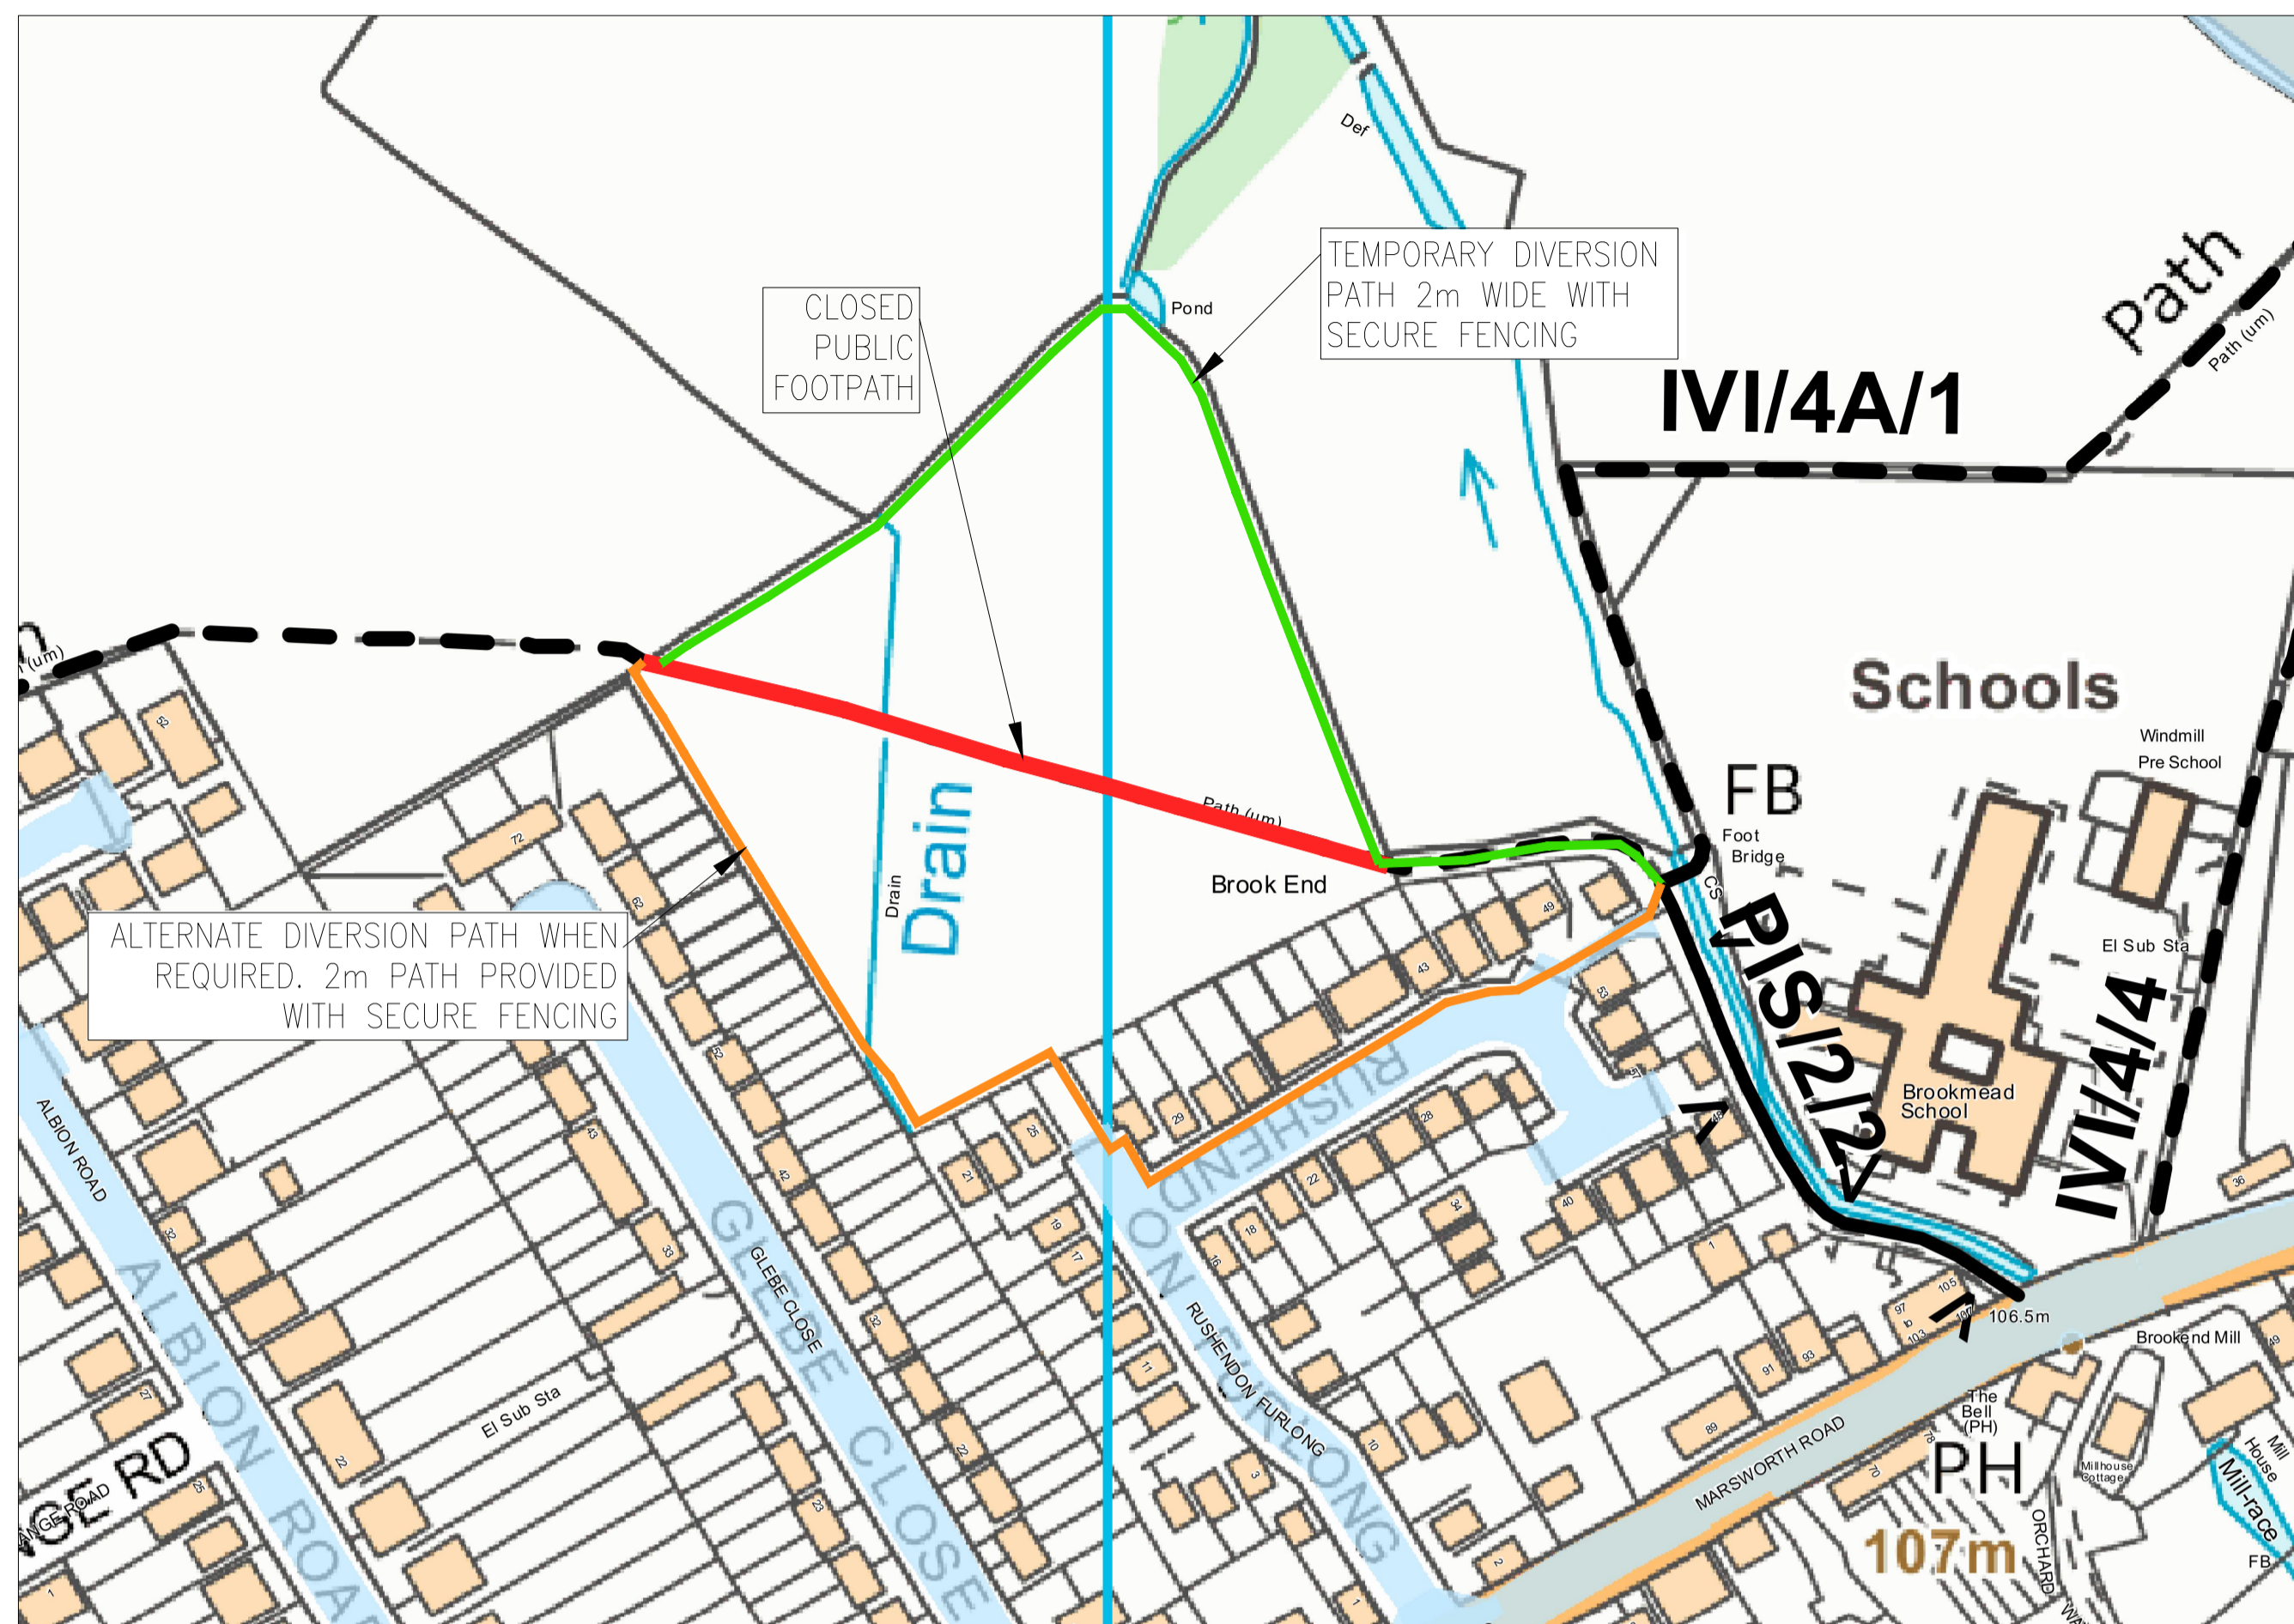

DEFAULT SCENARIO 1: Onsite diversion, to be provided whenever possible during site construction. Two possible routes to suit the construction phasing

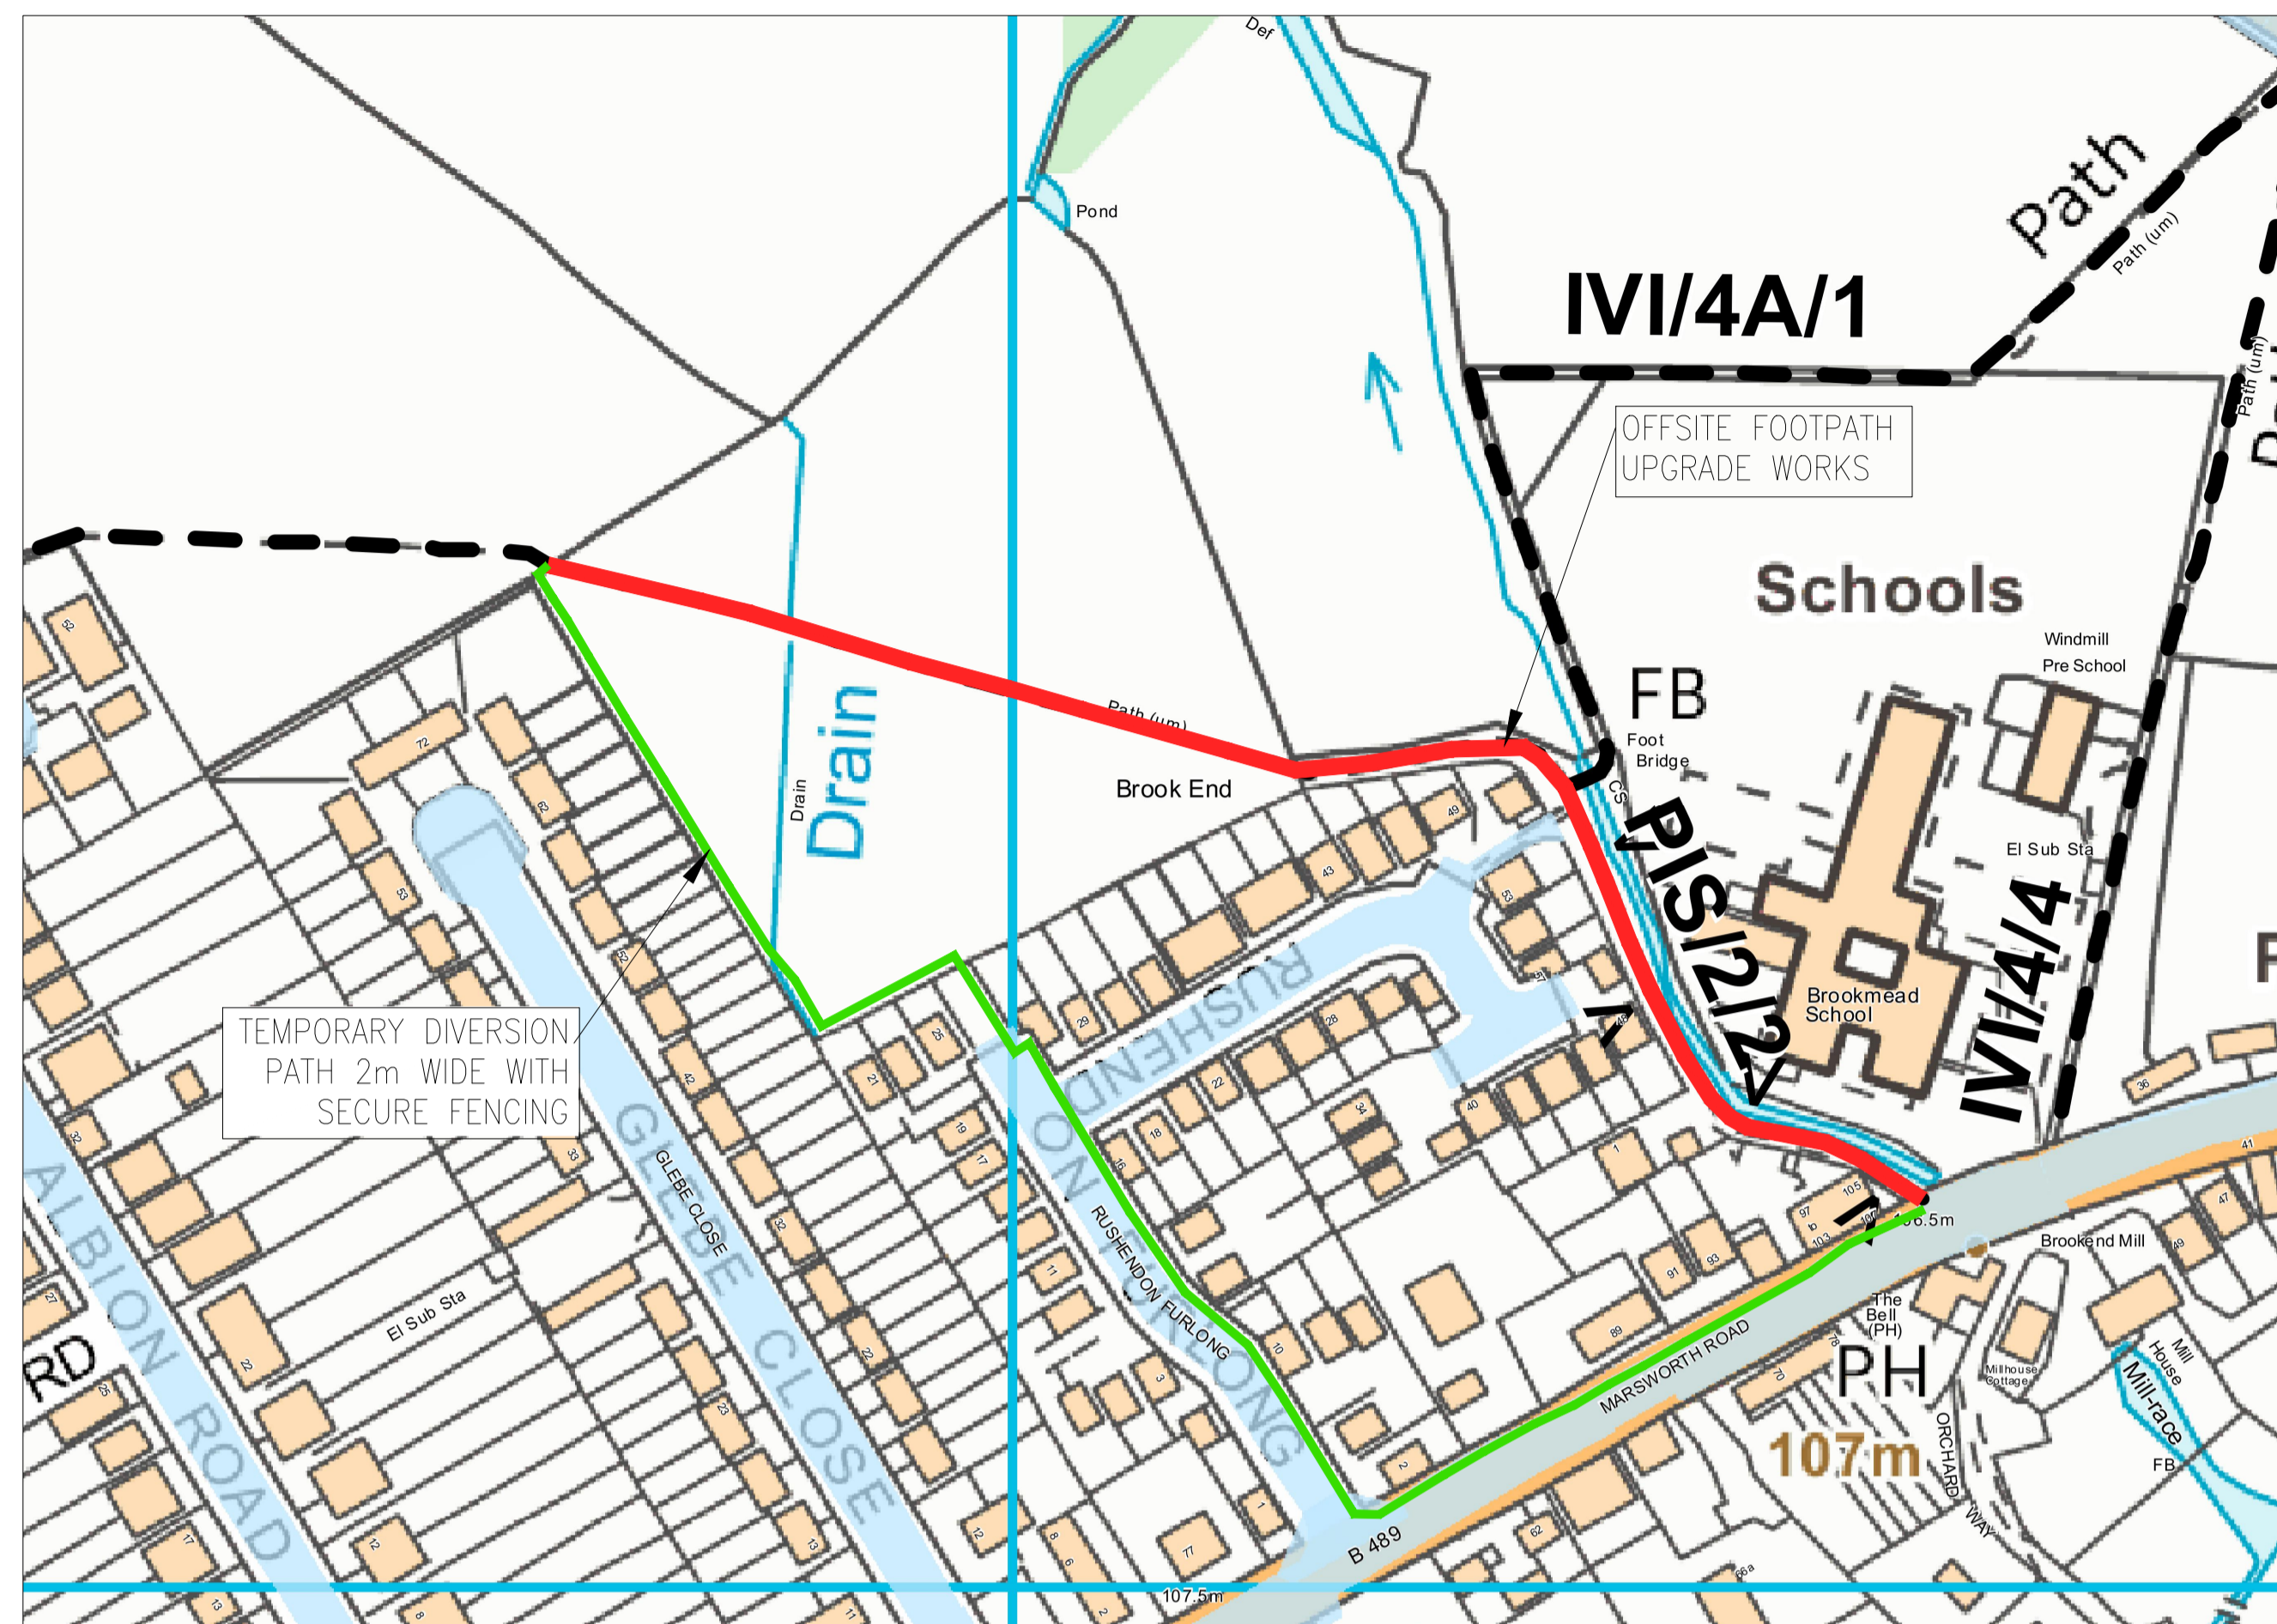

TEMPORARY SCENARIO 2: Temporary diversion to accommodate the temporary closure of offsite footpath PIS/2/2 to allow the footpath upgrade works to be undertaken

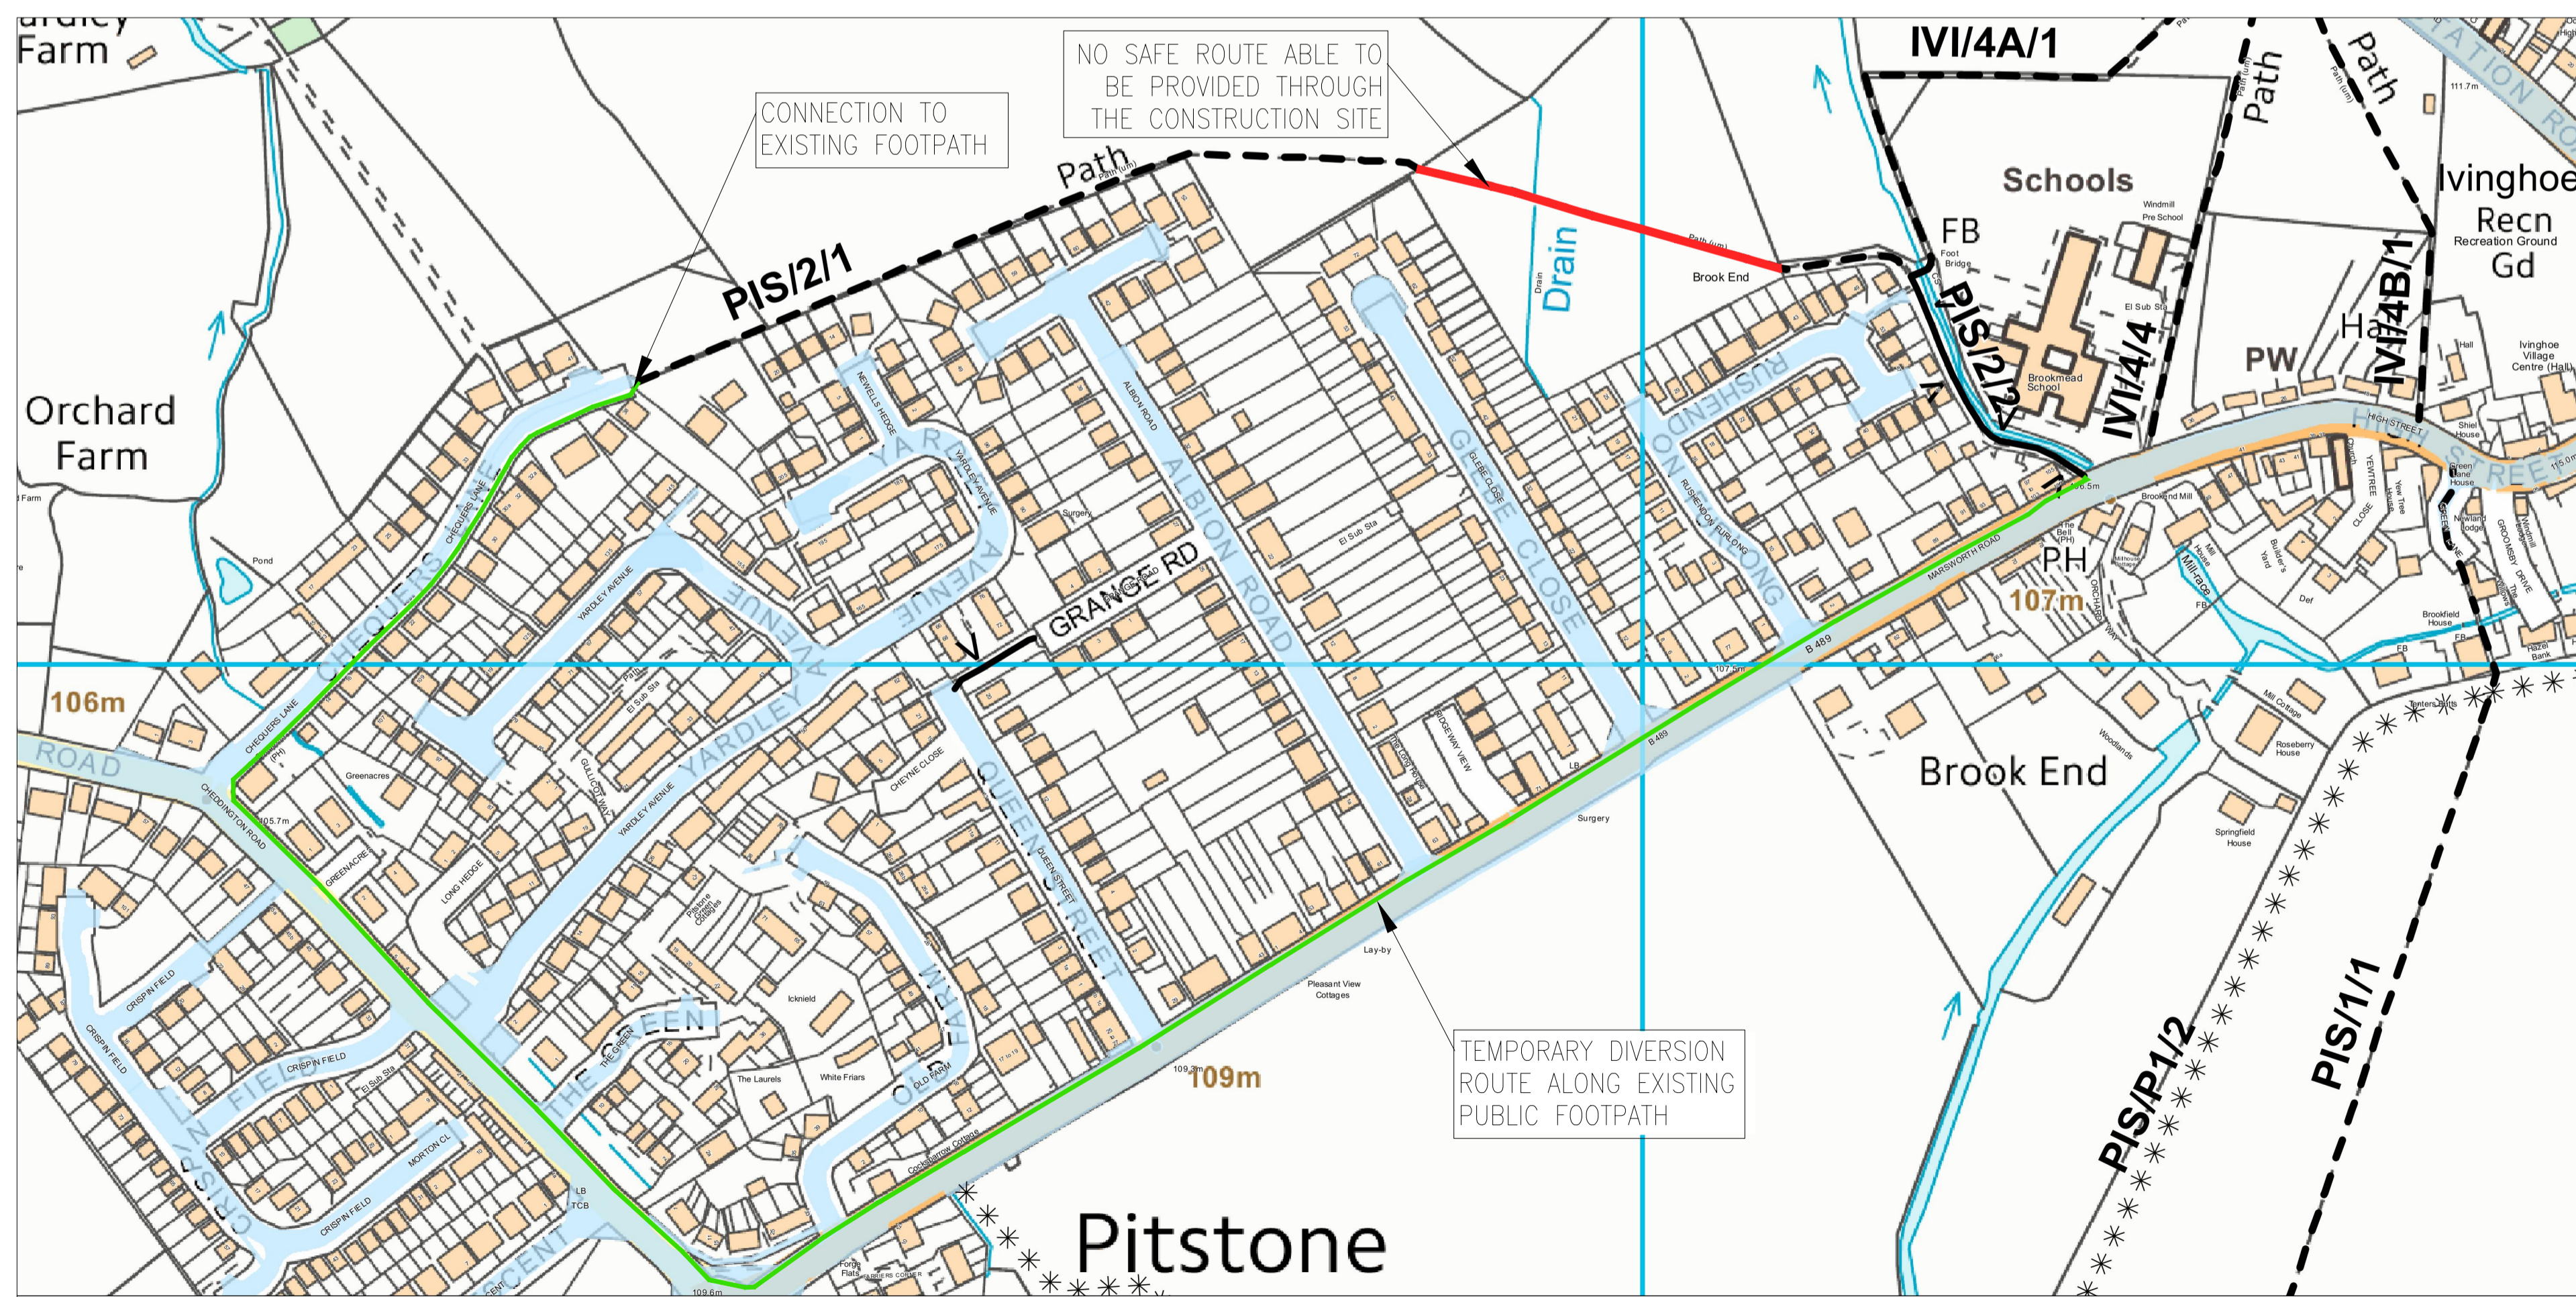

TEMPORARY SCENARIO 3: Temporary diversion along the existing public highway when onsite construction works dictate that a safe route can't be provided through the site

KEY

- Closed public footpath —
- 2m wide diverted footpath —
- Alternative 2m wide diverted footpath —



PITSTONE
RUSHENDON FURLONG

PROPOSED PUBLIC
FOOTPATH DIVERSIONS

SCALE :	NTS
DATE :	AUGUST 2016
DRAWN :	LH
CHECKED :	AP
DRG.No. :	063/131