




- Contractors must check all dimensions on site. Only figured dimensions are to be worked from. Discrepancies must be reported to the Architect or Engineer before proceeding. © This drawing is copyright
- Reproduced from OS Sitemap © by permission of Ordnance Survey® on behalf of The Controller of Her Majesty's Stationery Office. © Crown copyright 2008. All rights reserved. Licence number 100007126.

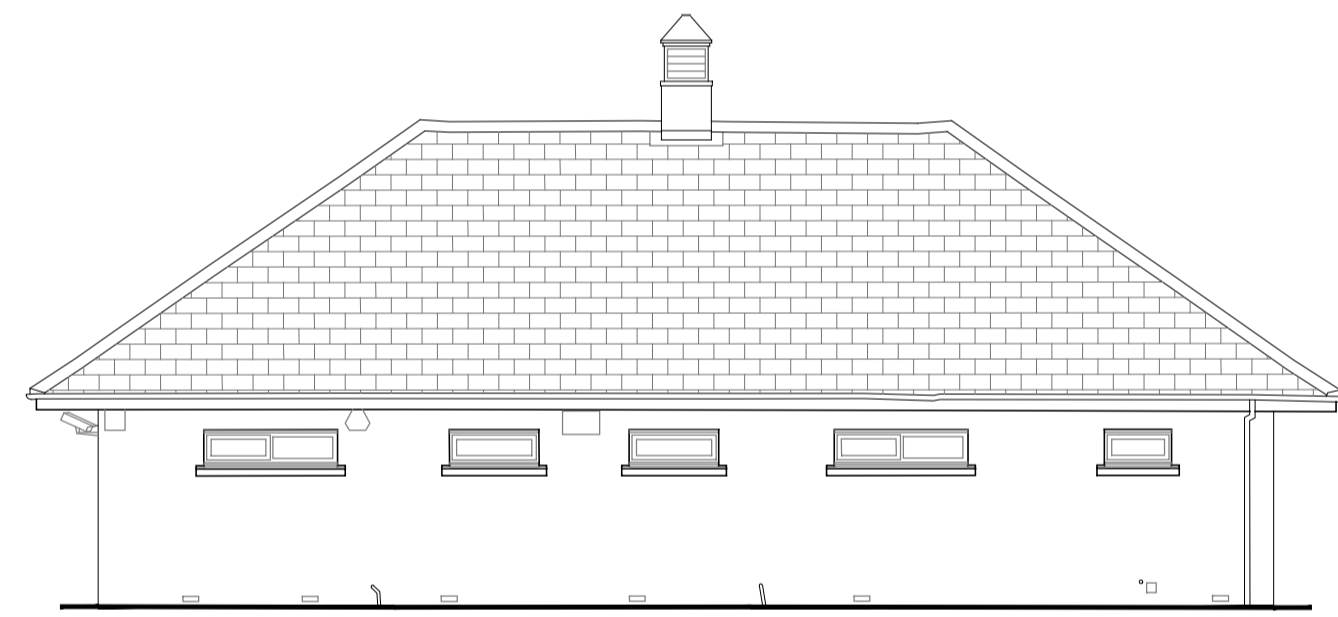

ELEVATION 1




ELEVATION 2




ELEVATION 3



ELEVATION 4

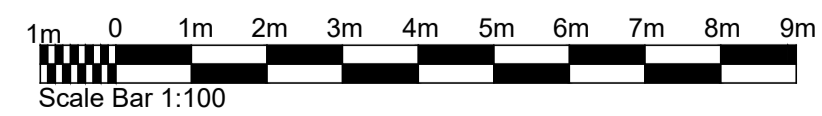

Scale Bar 1:100

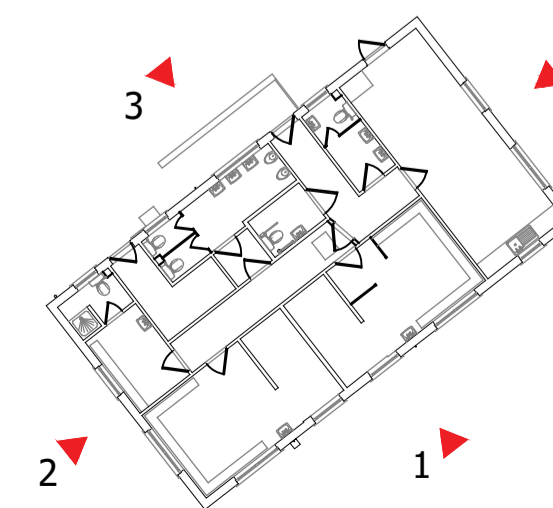

KEY PLAN
SCALE 1:250

| Revision | Description | Drawn | Checked | Date | |
|----------|--------------------------------------|---|---------------------------------|---------------------------------------|-----------------------------------|
| | Preliminary <input type="checkbox"/> | Information <input checked="" type="checkbox"/> | Tender <input type="checkbox"/> | Construction <input type="checkbox"/> | As Built <input type="checkbox"/> |



Title **PITSTONE SPORTS PAVILION
LEIGHTON BUZZARD**

Details **EXISTING ELEVATIONS**

Scale **1:100 @ A1** Date **JULY 2018** Drawn **MA** Chk **LPH**

15-17 Goldington Road
Befford
MK43 3NH
United Kingdom
T. +44 (0)1234 268862
F. +44 (0)1234 353034
mail@woodshardwick.com
www.woodshardwick.com