




- Contractors must check all dimensions on site. Only figured dimensions are to be worked from. Discrepancies must be reported to the Architect or Engineer before proceeding. © This drawing is copyright
- Reproduced from OS Sitemap © by permission of Ordnance Survey® on behalf of The Controller of Her Majesty's Stationery Office. © Crown copyright 2008. All rights reserved. Licence number 100007126.

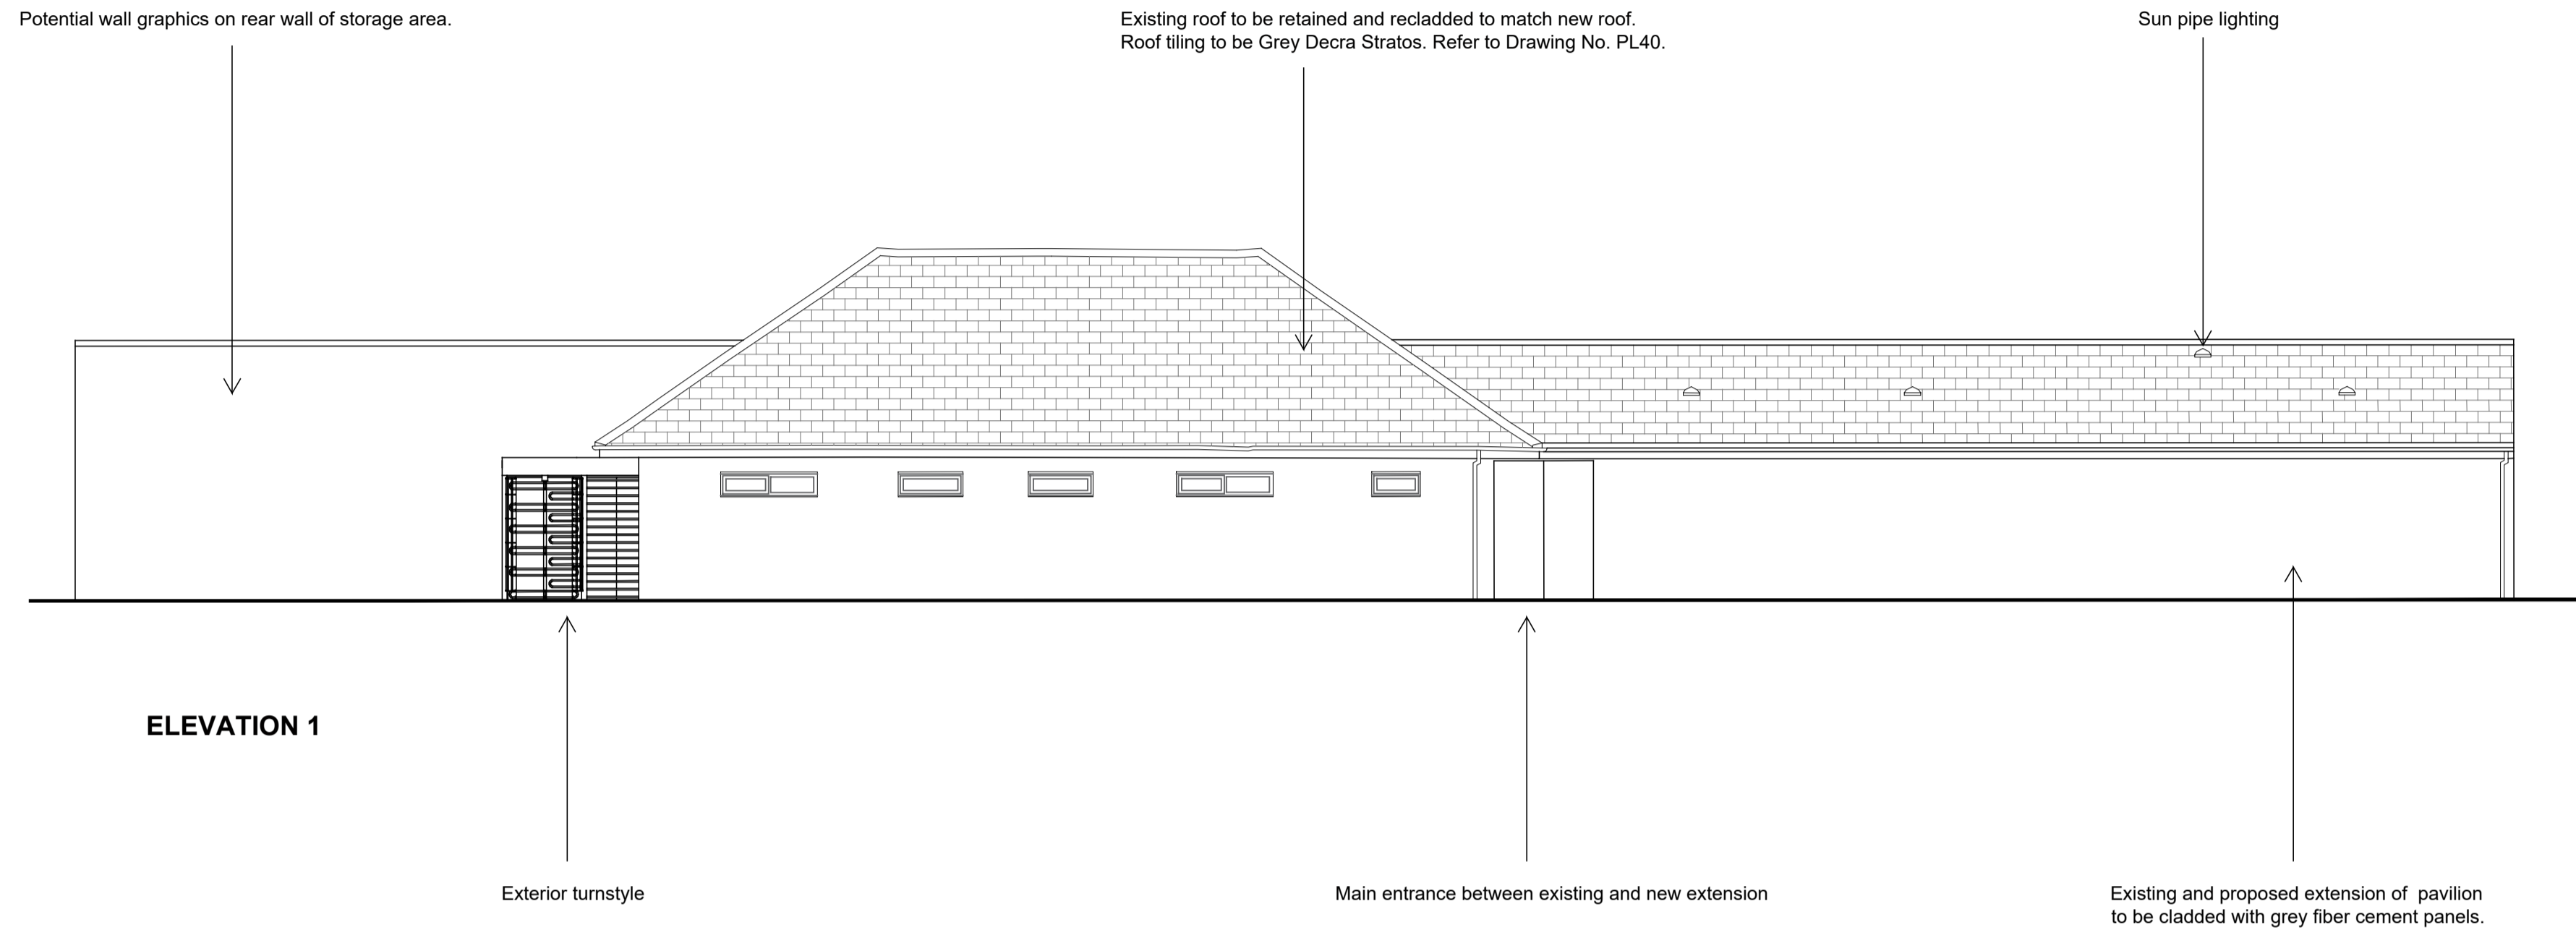


ELEVATION 1

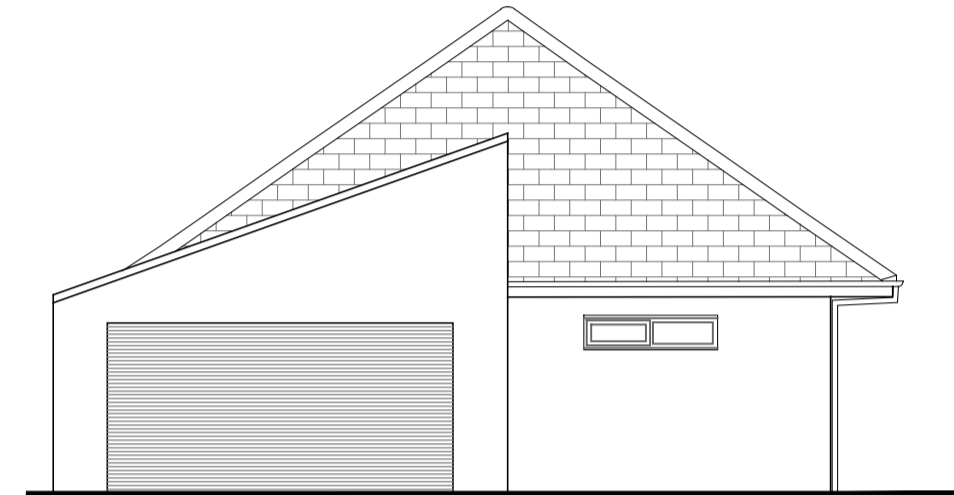


ELEVATION 2

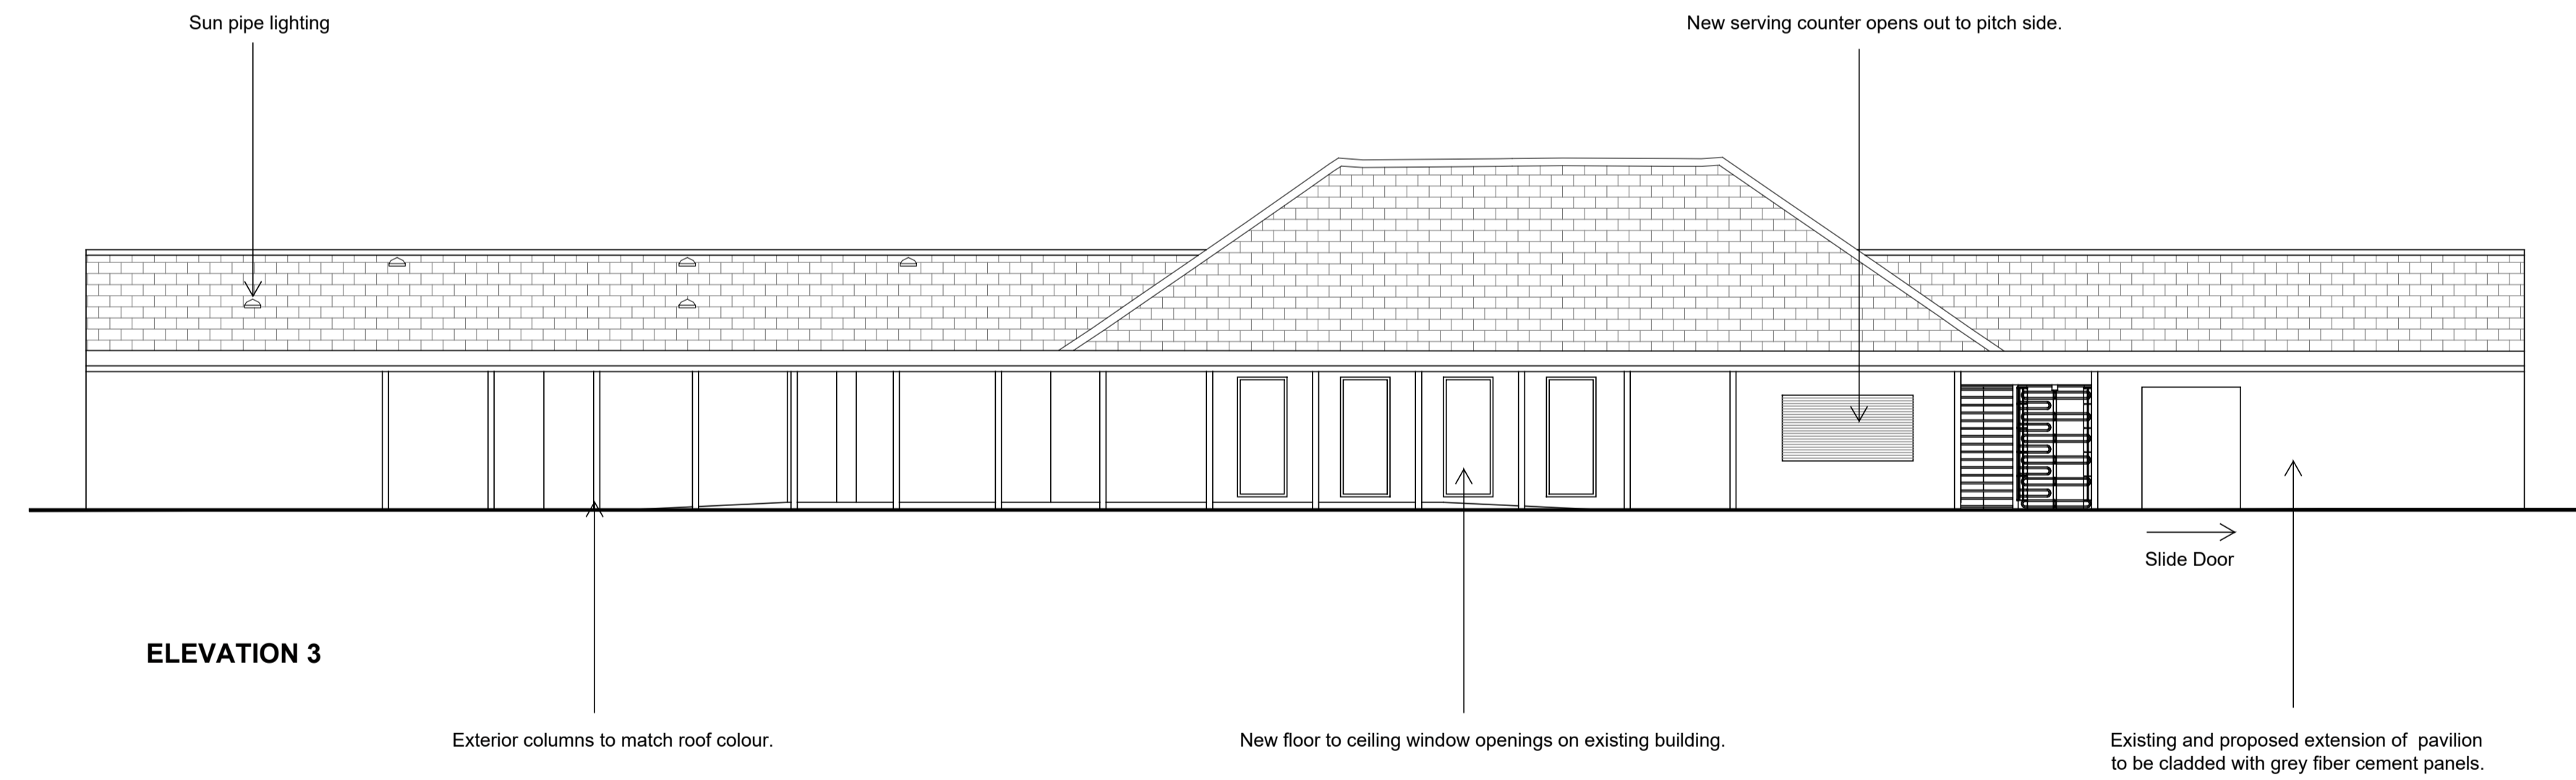


ELEVATION 3

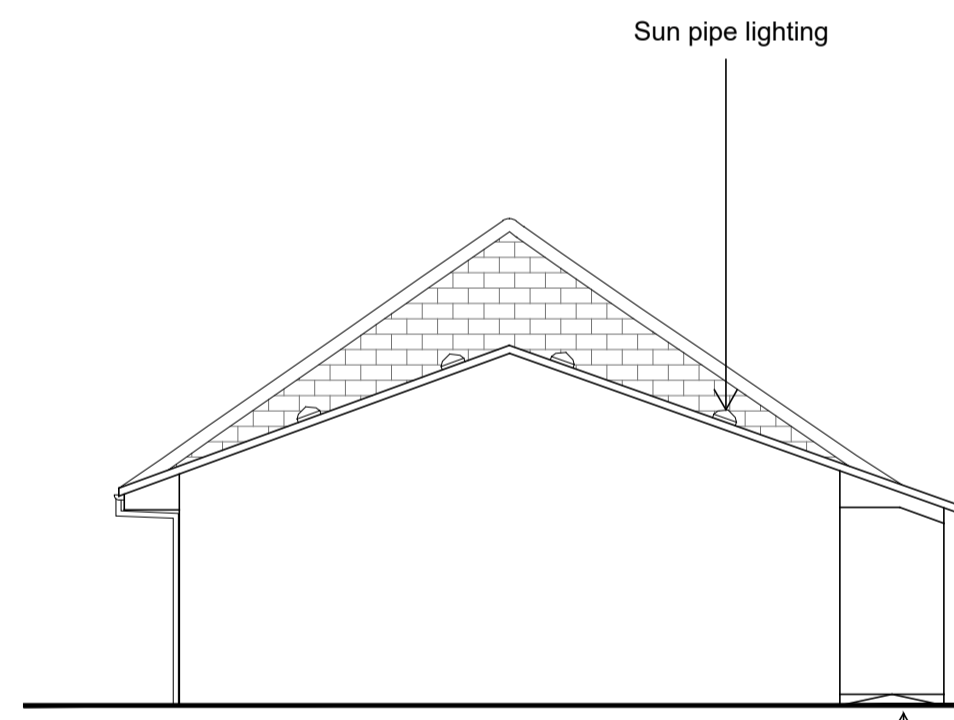

ELEVATION 4

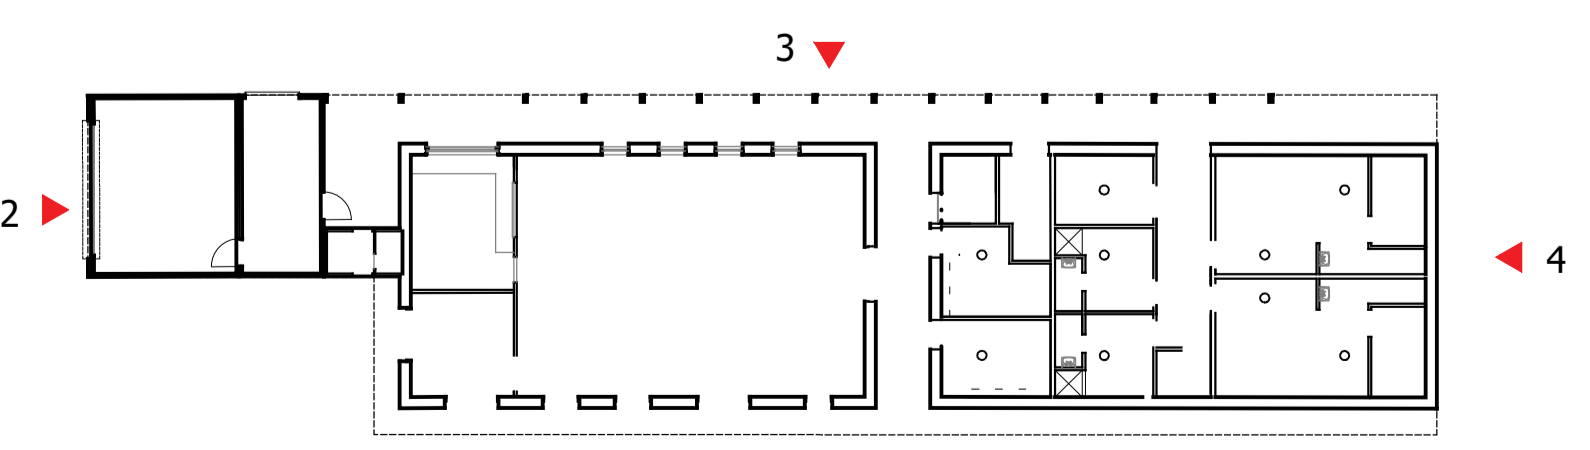

KEY PLAN
SCALE 1:250

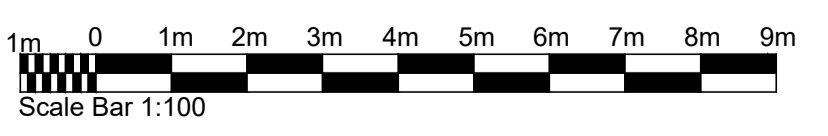

B	Drawing updated with general adjustments	MA	LPH	10-08-18	
A	Drawing updated with general adjustments	MA	LPH	06-08-18	
Revision	Description	Drawn	Checked	Date	
	Preliminary <input type="checkbox"/>	Information <input checked="" type="checkbox"/>	Tender <input type="checkbox"/>	Construction <input type="checkbox"/>	As Built <input type="checkbox"/>

Woods Hardwick
Architects, Engineers and Development Consultants

15-17 Goldington Road
Befford
MK43 3NH
United Kingdom
T. +44 (0)1234 268862
F. +44 (0)1234 353034
mail@woodshardwick.com
www.woodshardwick.com

Title: **PITSTONE SPORTS PAVILION
LEIGHTON BUZZARD**

Details: **PROPOSED ELEVATIONS**