


N:\Transport\shared\AREA SCHEMES DELIVERY\PROJECTS\2020-21 Community Board Schemes\Maud James Close, Ivinghoe & Pitstone Traffic Calming\00 - Drawings\Working\inghoe-Design-Rev-01.dwg - 30/03/2022 13:09:42 - A3-Layout\Brookmead Sch - talane

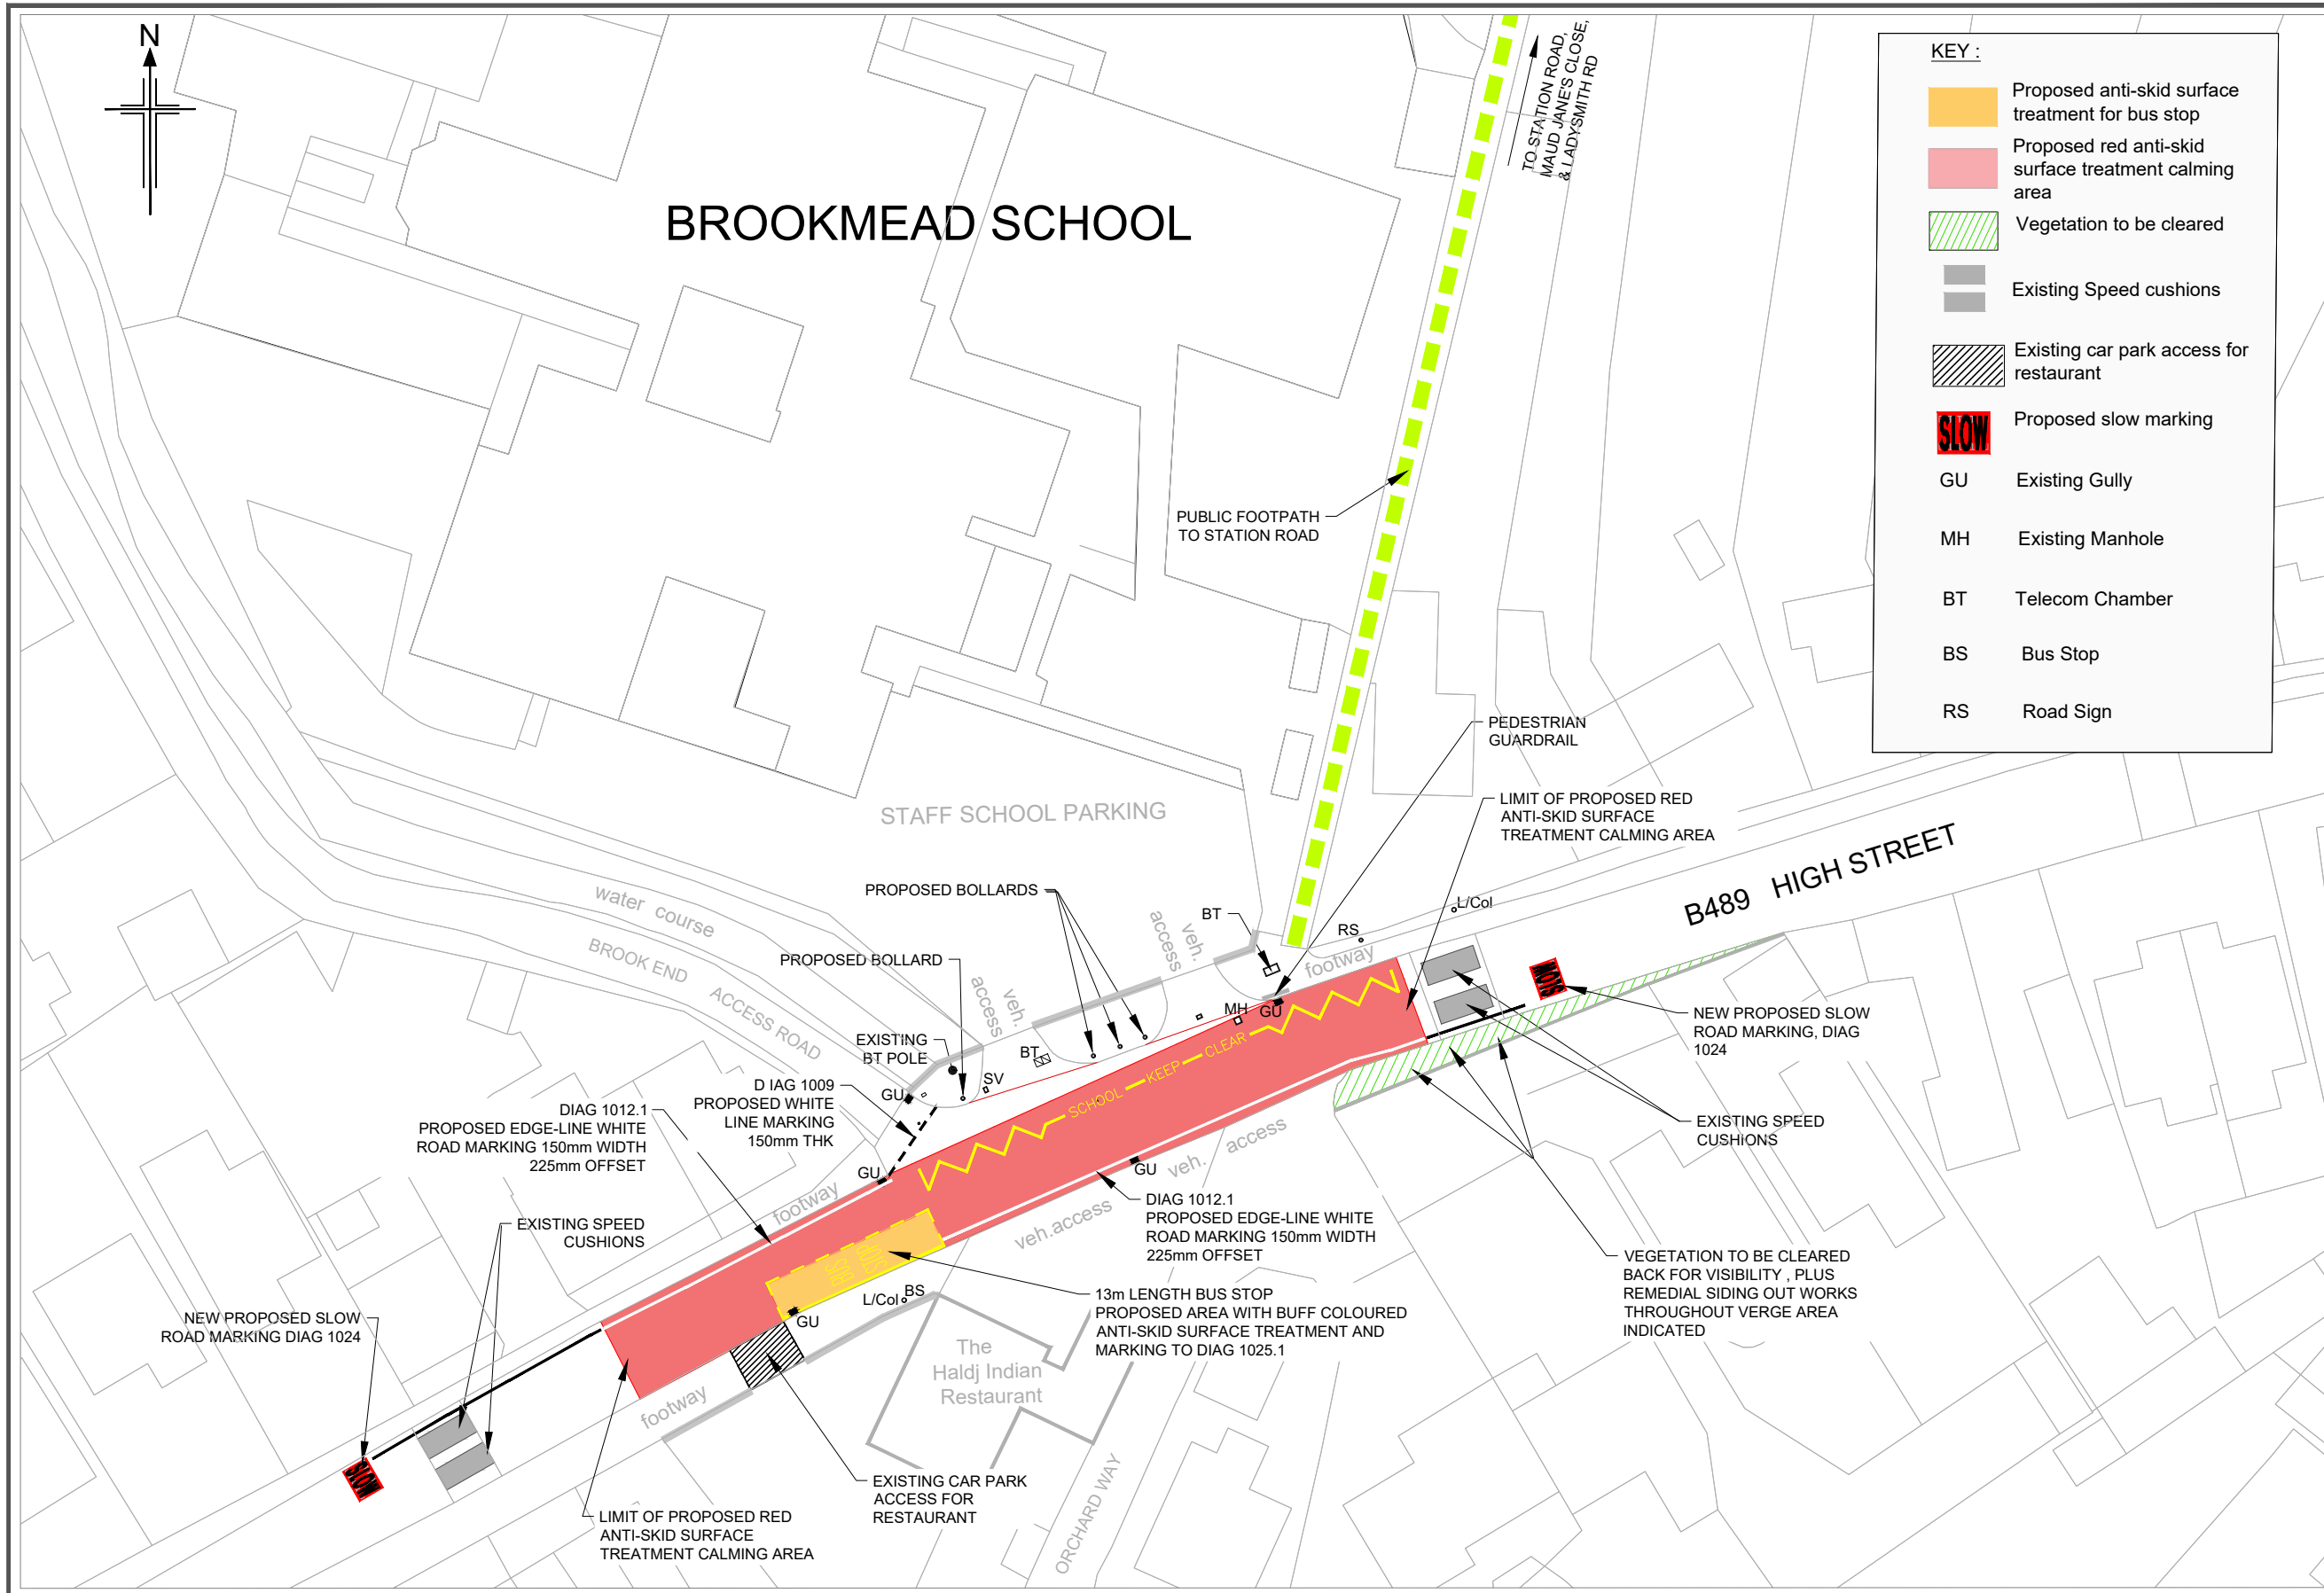

KEY :

- Proposed anti-skid surface treatment for bus stop
- Proposed red anti-skid surface treatment calming area
- Vegetation to be cleared
- Existing Speed cushions
- Existing car park access for restaurant
- Proposed slow marking
- GU Existing Gully
- MH Existing Manhole
- BT Telecom Chamber
- BS Bus Stop
- RS Road Sign

- NOTES :**
1. The Layout shown are provisional and subject to approval by Buckinghamshire Council, and may be subject to subsequent design change.
 2. Dimensions shown are in Metres unless otherwise stated.
 3. Layout arrangements shown may be subject to further amendment following Road Safety Audit.
 4. The proposals and details shown on the plan are based on the accuracy of the OS mapping. The details are currently shown schematically.
 6. At Brookmead school, High Street, the extents of the existing yellow zig-zag markings, indicating "School Keep Clear" zone, (SKC), will be remain as existing. These will be reinstated after the red anti-skid surface treatment course has been applied.
 7. New supplementary parking signs will be installed either end of the SKC controlled parking zone, displaying the parking prohibition times of between 8am and 5pm.

DRAFT

This map is reproduced from Ordnance Survey material with the permission of the Ordnance Survey on behalf of the Controller of Her Majesty's Stationery Office @ Crown copyright. Unauthorised reproduction infringes Crown copyright and may lead to prosecution or civil proceedings. Buckinghamshire Council 100021529

01	30/03/22	DETAIL IMPROVEMENTS THROUGHOUT	AS	ADL	JP
0	31/01/22	ORIGINAL ISSUE	AS	ADL	JP
Rev	Rev. Date	Purpose of revision	Originator	Checker	Approver

Client: Buckinghamshire Council

The Gateway
Garehouse Road
Aylesbury
Buckinghamshire
HP19 8FF

Transport for Buckinghamshire

ROB SMITH
SERVICE DIRECTOR
HIGHWAYS AND TECHNICAL SERVICES

Project: **IVINGHOE & PITSTONE TRAFFIC CALMING**

Drawing title: **PROPOSED DESIGN
BROOKMEAD SCHOOL LAYOUT
B489 HIGH STREET**

Drawing status: **DESIGN**

Scale: 1/500 @ A3 **DO NOT SCALE**

Project No.: 152031041900019

Drawing number: **CB-RNGJ-ZZ-YY-DE-C-0002** Rev: **01**

This drawing is not to be used in whole or part other than for the intended purpose and project as defined on this drawing.

BROOKMEAD SCHOOL - PROPOSED LAYOUT - SCALE 1/500 @ A3

CDM Regulations - DESIGN CHECK	
SHE - HAZARD BOX	
IN ADDITION TO THE HAZARD / RISKS NORMALLY ASSOCIATED WITH THE TYPES OF WORKS DETAILED ON THIS DRAWING NOTE THE FOLLOWING SPECIFIC HAZARDS WHICH REQUIRE SPECIAL CONSIDERATIONS. FOR FURTHER DETAILS THE SCP MUST ALSO REFER TO THE PRE-CONSTRUCTION INFORMATIONAL CONSTRUCTION PHASE PLAN AND APPENDICES TO REVIEW THE DESIGNER RISK ASSESSMENTS.	
Maintenance / Cleaning / Operation 1. Overhead cables 2. Underground utilities	5. Live traffic / poor visibility
Construction 1. Overhead cables 2. Underground utilities	5. Live traffic / poor visibility
Decommissioning / Demolition 1. Overhead cables 2. Underground utilities 3. Sleep embankment 4. Working near water	5. Live traffic / poor visibility 6. Interface with the general public 7. Animals or Livestock 8. Environmental / heritage concerns
OTHER RISK INFORMATION:	